
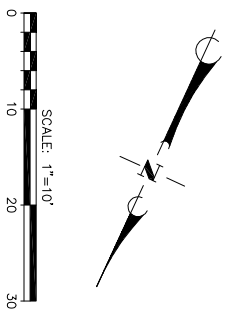


- ### CONSTRUCTION NOTES:
- 1) CONSTRUCT VEGETATED SLOPE AT 2:1 MAX SLOPE WITH ROCK TOE PROTECTION.
 - 2) CONSTRUCT RETAINING WALL PER DETAIL AG ON SHEET 62 (HEIGHT TO BE VERIFIED IN THE FIELD WITH THE ENGINEER).
 - 3) CONSTRUCT BOULDER BERMES PER DETAILS AH THROUGH AL, ON SHEET 63.
 - 4) CONSTRUCT RIPRAP/RA TERRACE TWO FEET ABOVE CREEK BOTTOM.
 - 5) CONSTRUCT RETAINING WALL TRANSITION STRUCTURE.
 - 6) PROTECT EXISTING STRUCTURE IN PLACE.
 - 7) PROVIDE TOE ROCK AS AVAILABLE FROM EXCAVATED MATERIALS.

DEMOLITION NOTES:

1. REMOVE EXISTING PORTION OF RETAINING WALL TO 1'± ABOVE TOE AT EXISTING WALL.
2. REMOVE EXISTING CONCRETE BOTTOM PAVING.
3. REMOVE EXISTING GABION, ALL METAL TO BE REMOVED. ROCK SHALL REMAIN.
4. REMOVE EXISTING TENNIS COURT.
5. REMOVE EXISTING TREE (MARKED WITH "X").
6. REMOVE EXISTING BRICK PAVERS.

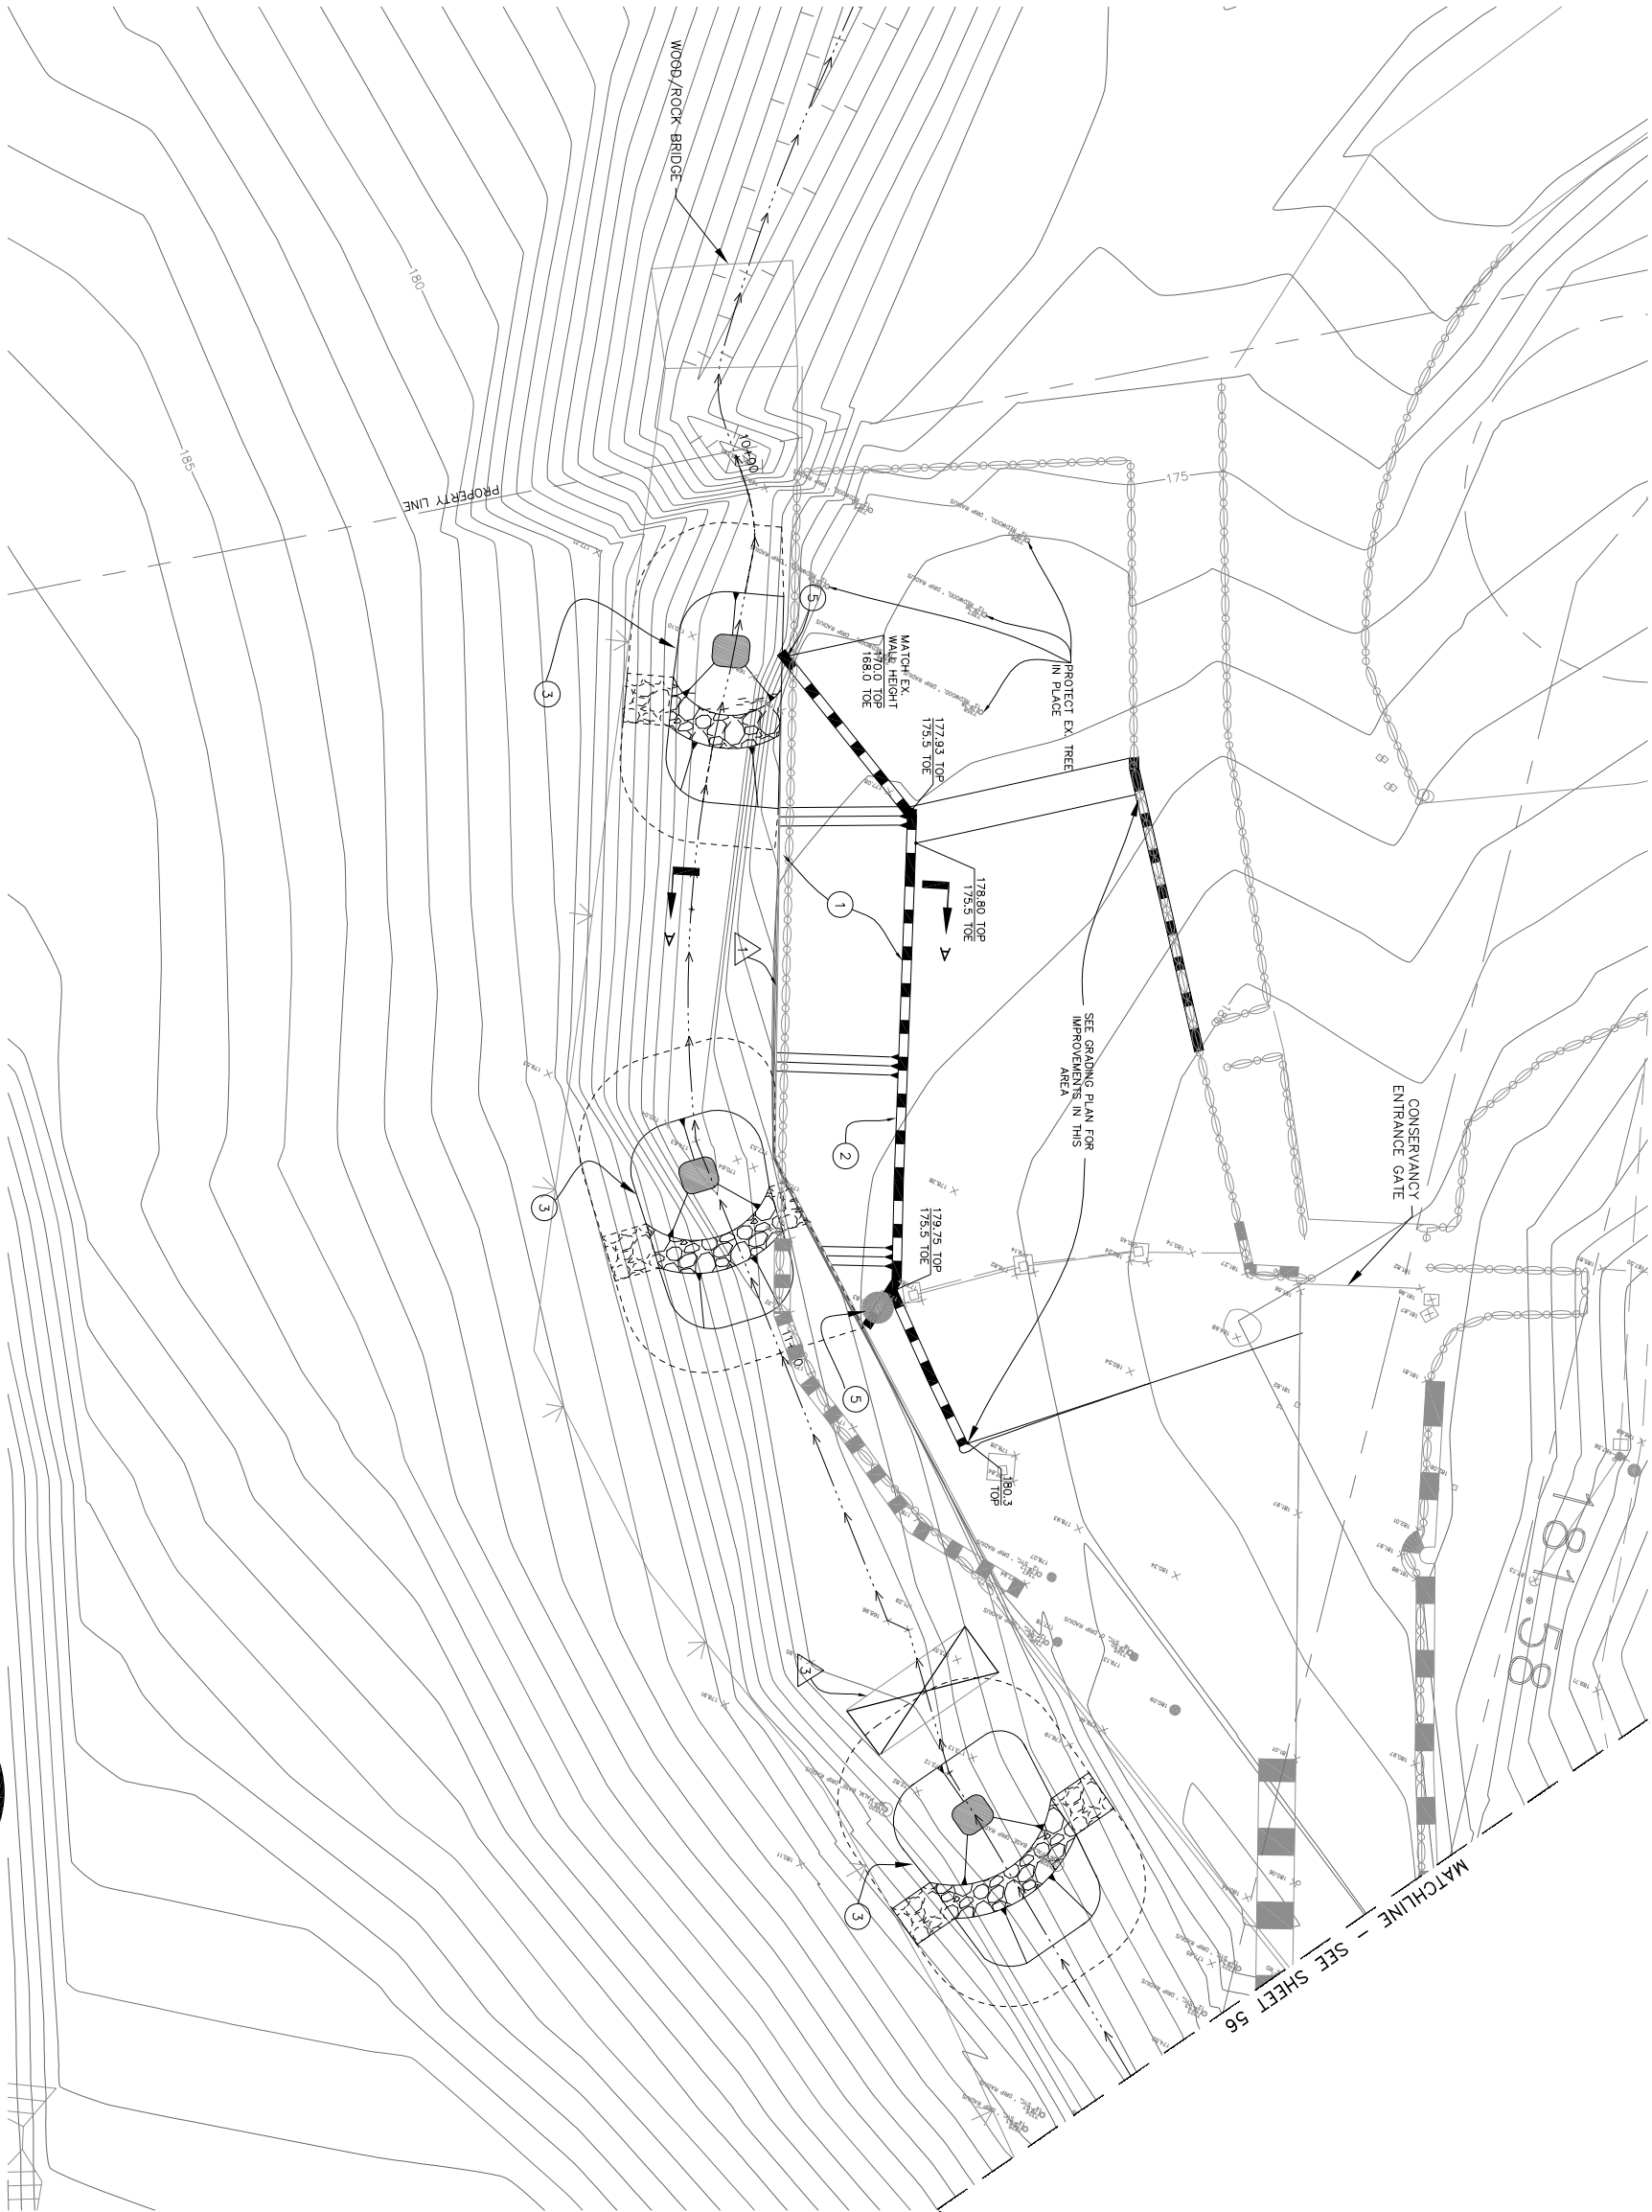

CONCEPT - REDESIGN ALTERNATIVE

[illegible]

PLAN STA 10+00 TO 11+81 RAMIREZ CREEK RESTORATION/ENHANCEMENT SANTA MONICA MOUNTAINS CONSERVANCY MALIBU, CALIFORNIA	P&S PROJECT NO. 13638.07
SHEET 55 OF 63	
PLAN DATE JANUARY 15, 2010	